


HardTech Warehouse

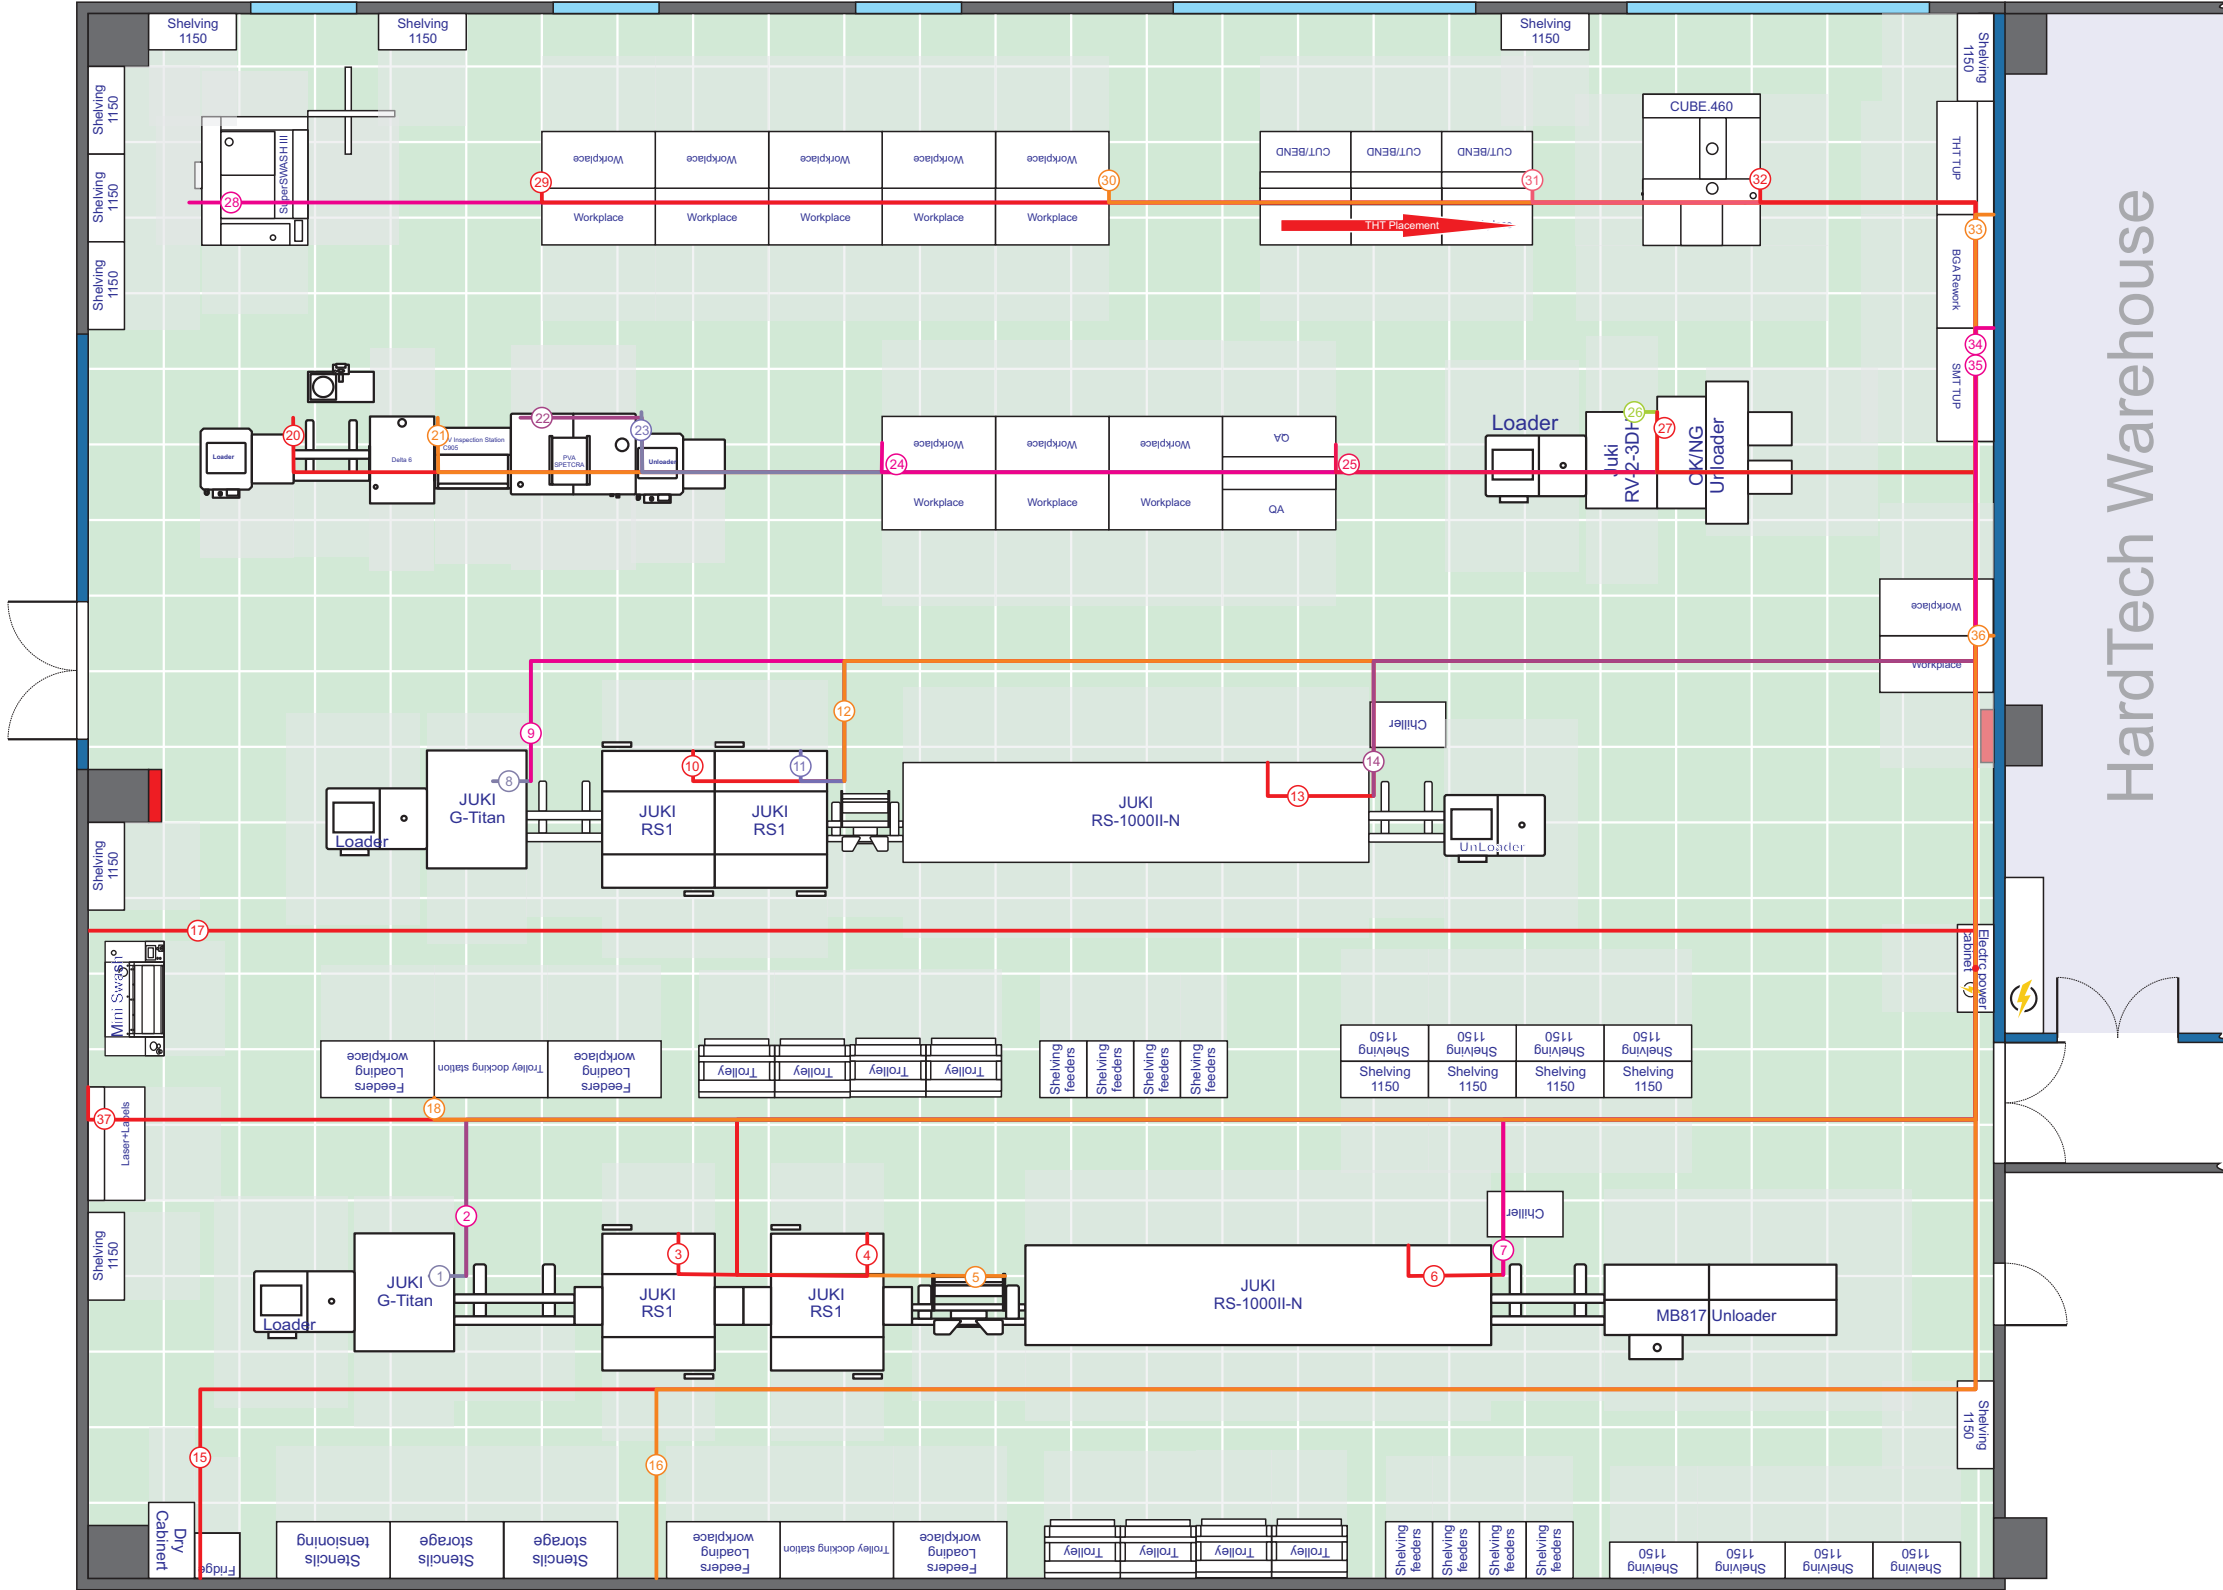

1m